




基地配置圖 S: 1/500

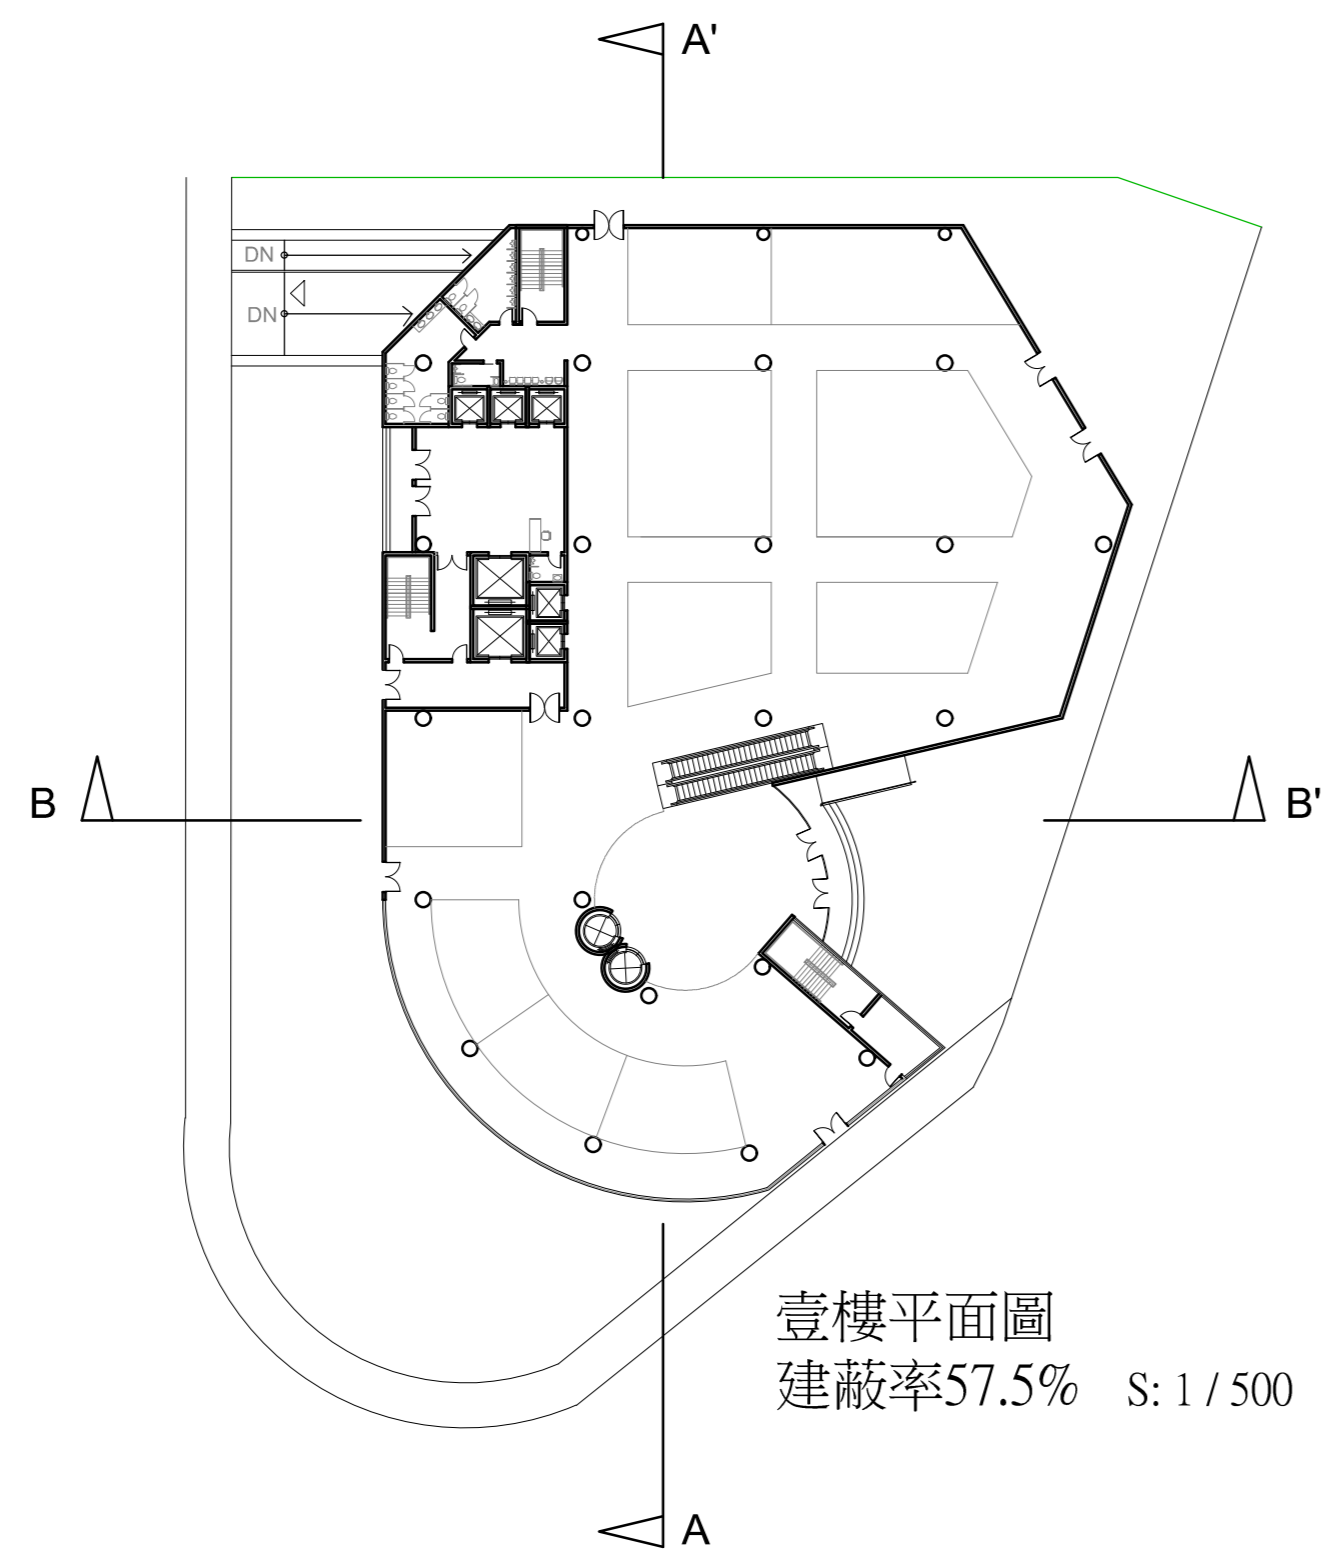


壹樓平面圖
建蔽率57.5% S: 1/500

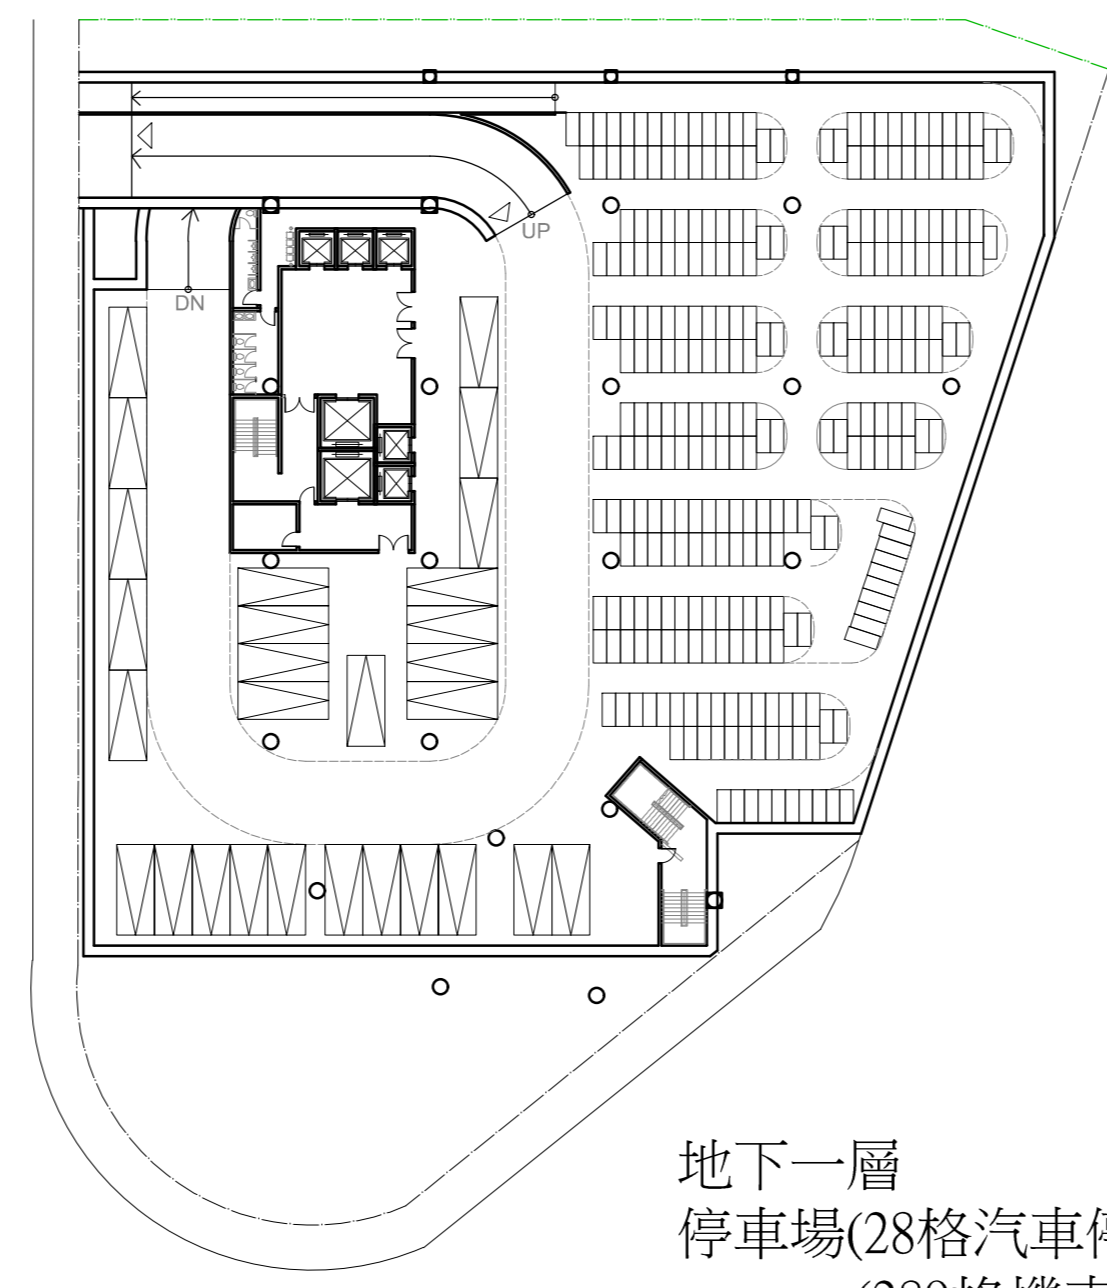


地下一層
停車場(28格汽車停車格)
(289格機車停車格)
開挖率80% S: 1/500

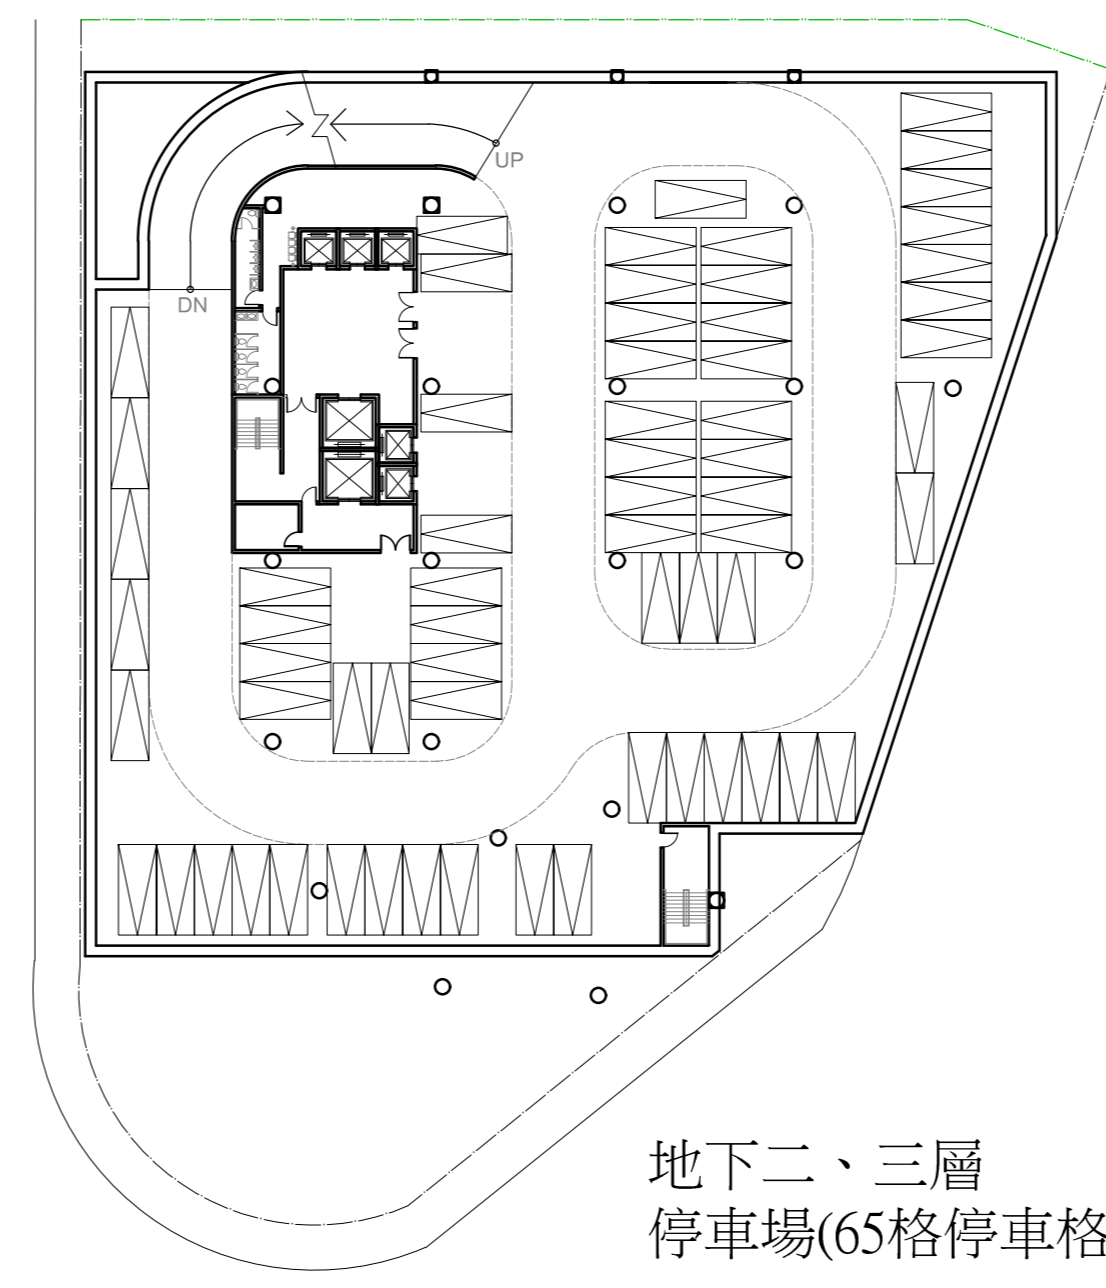


地下二、三層
停車場(65格停車格) S: 1/500

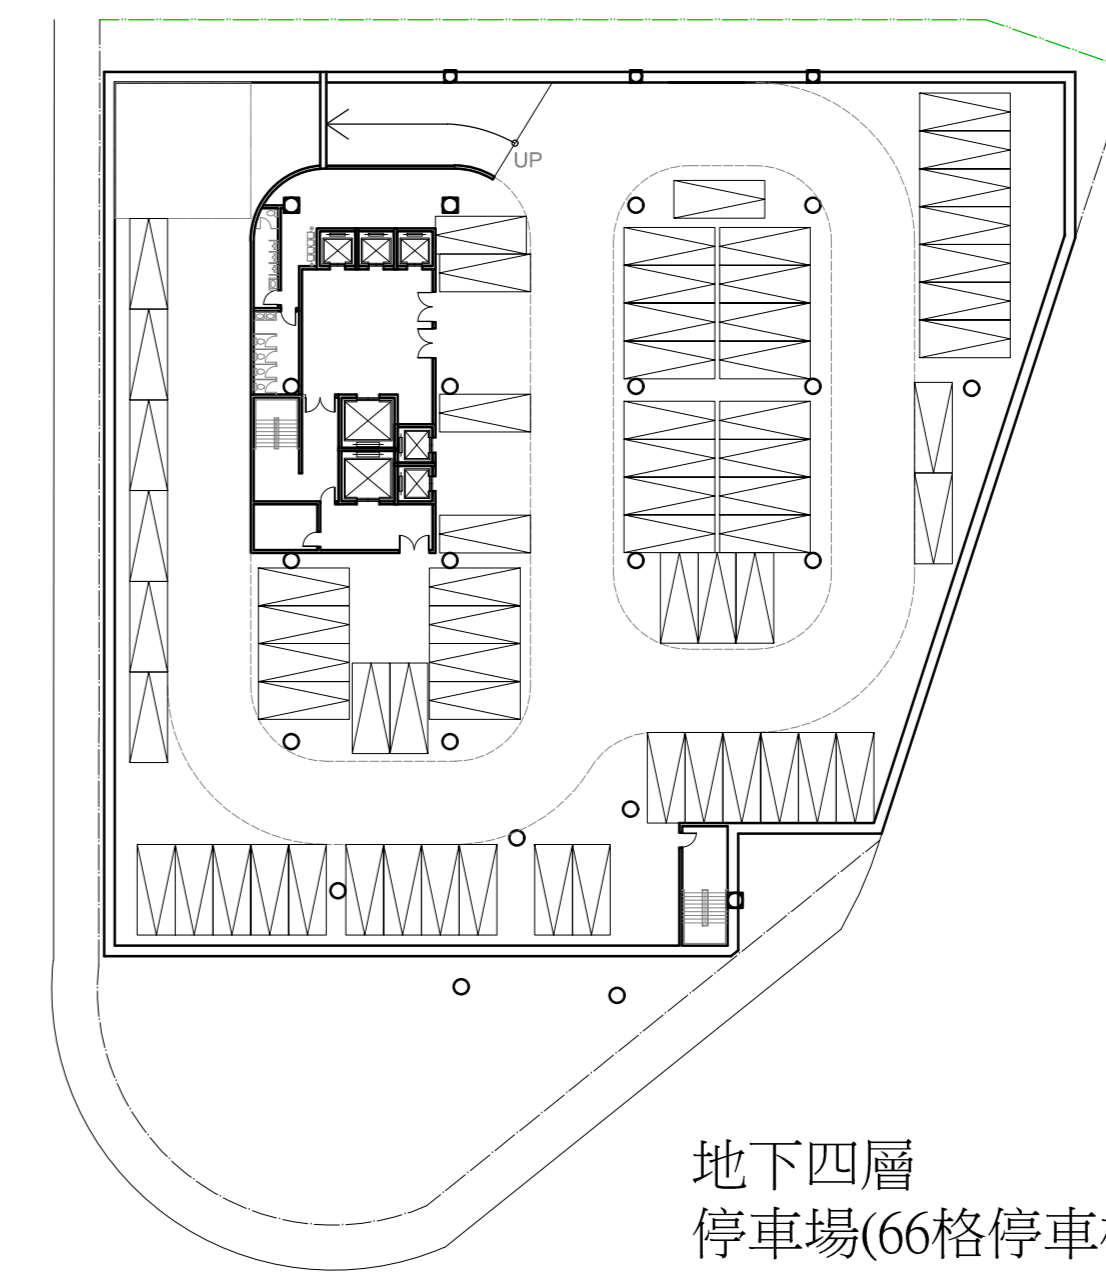


地下四層
停車場(66格停車格) S: 1/500

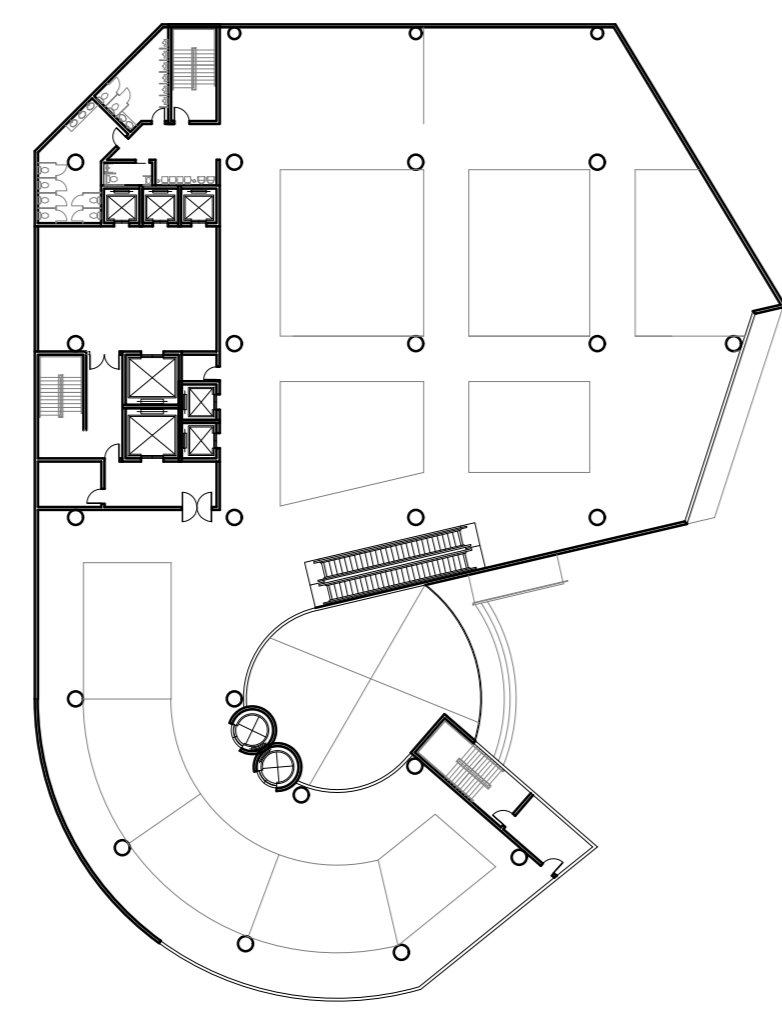


貳樓平面圖 S: 1/500

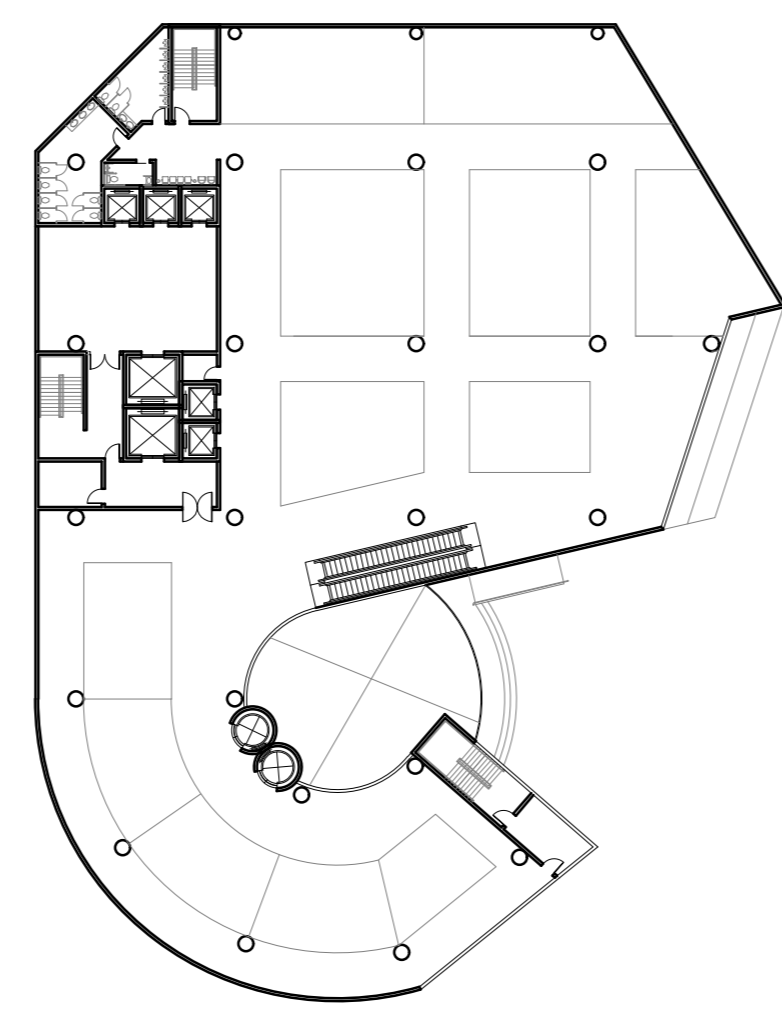


參樓平面圖 S: 1/500

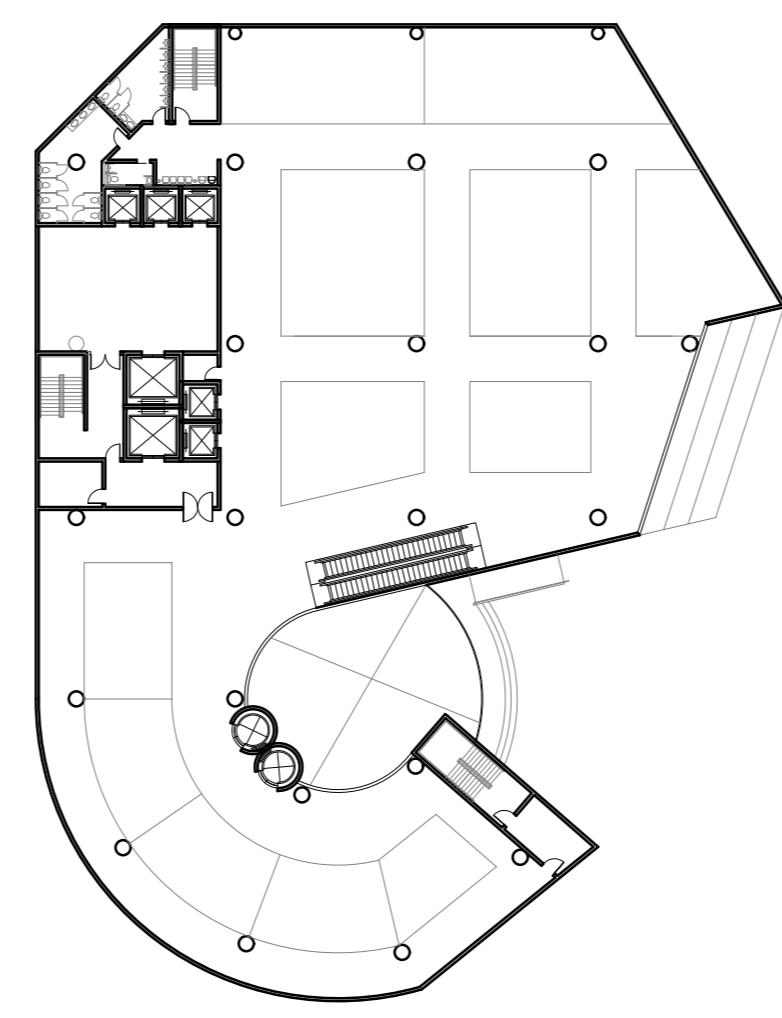


肆樓平面圖 S: 1/500

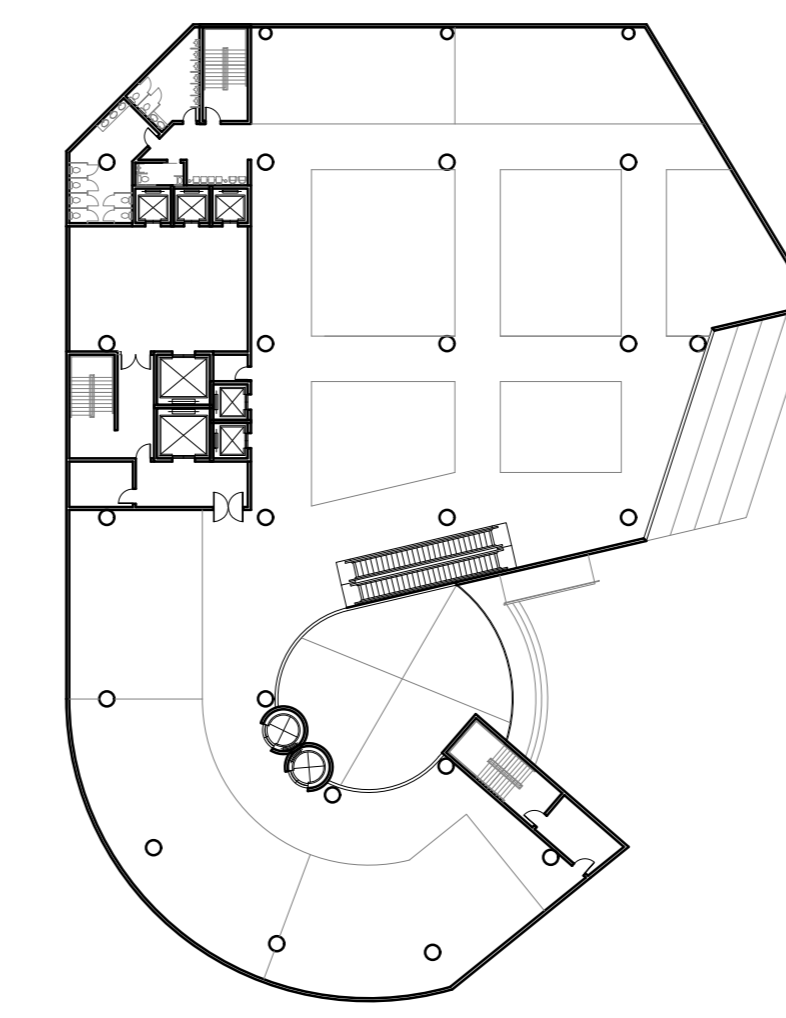


伍樓平面圖 S: 1/500

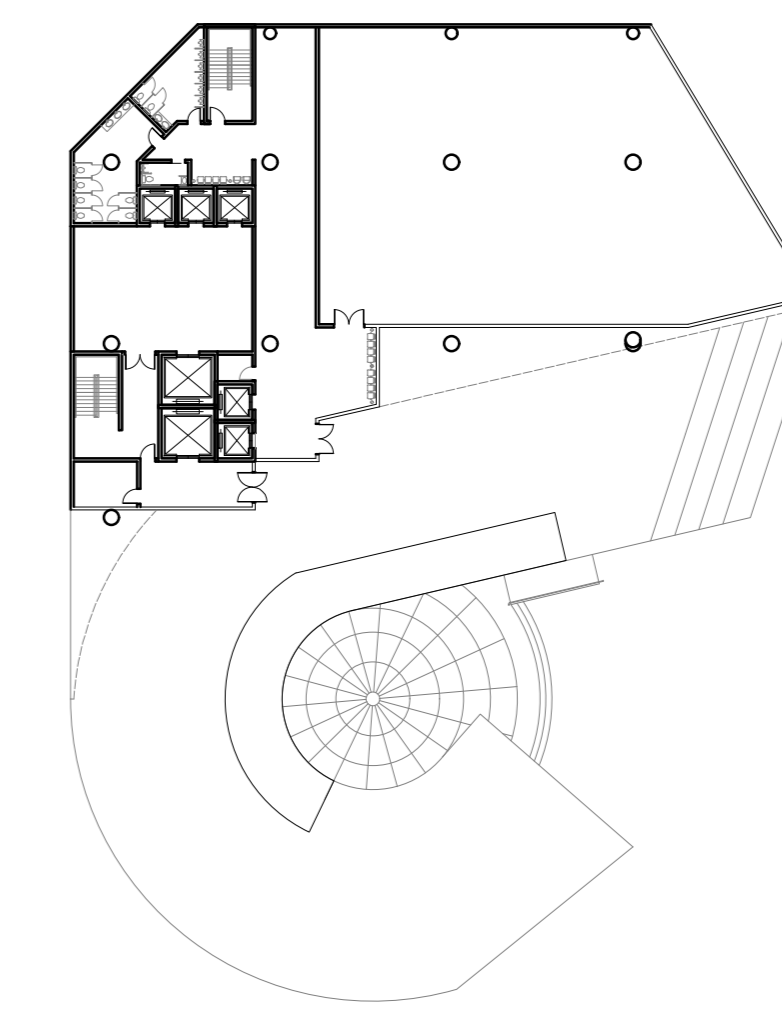


陸樓平面圖 S: 1/500

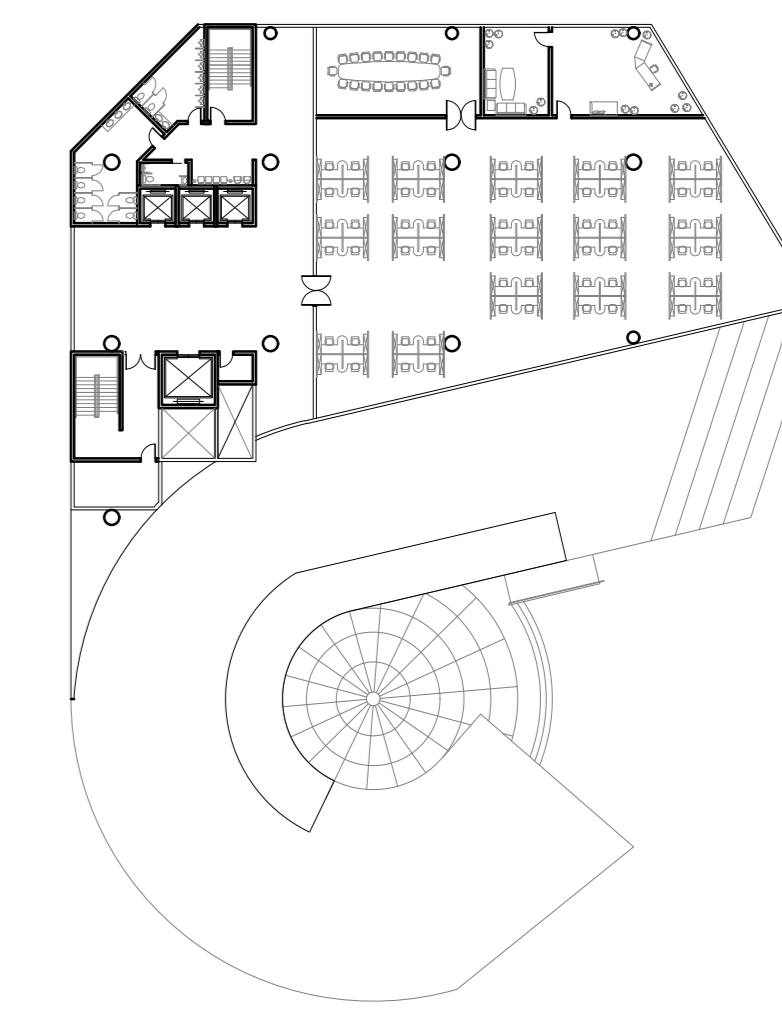


柒至捌樓平面圖 S: 1/500

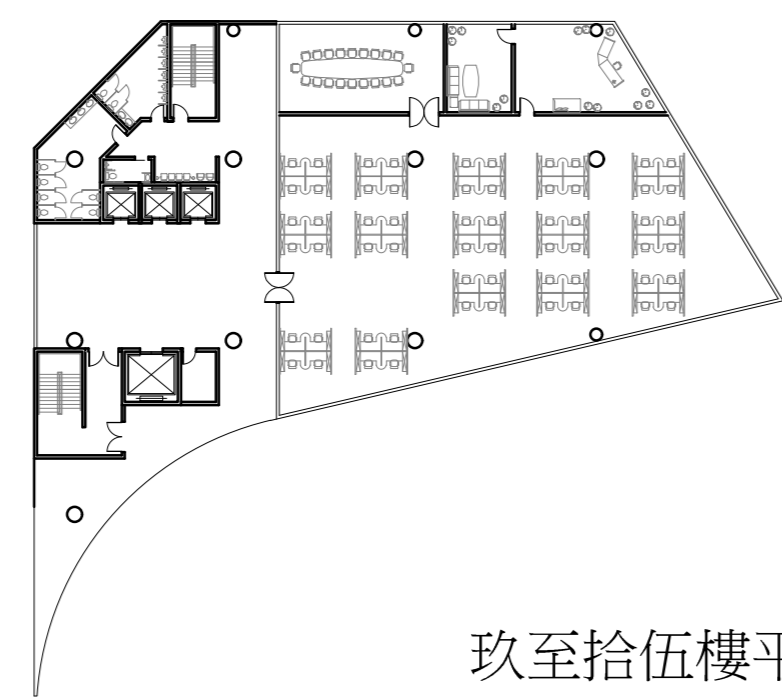


玖至拾伍樓平面圖
S: 1/500

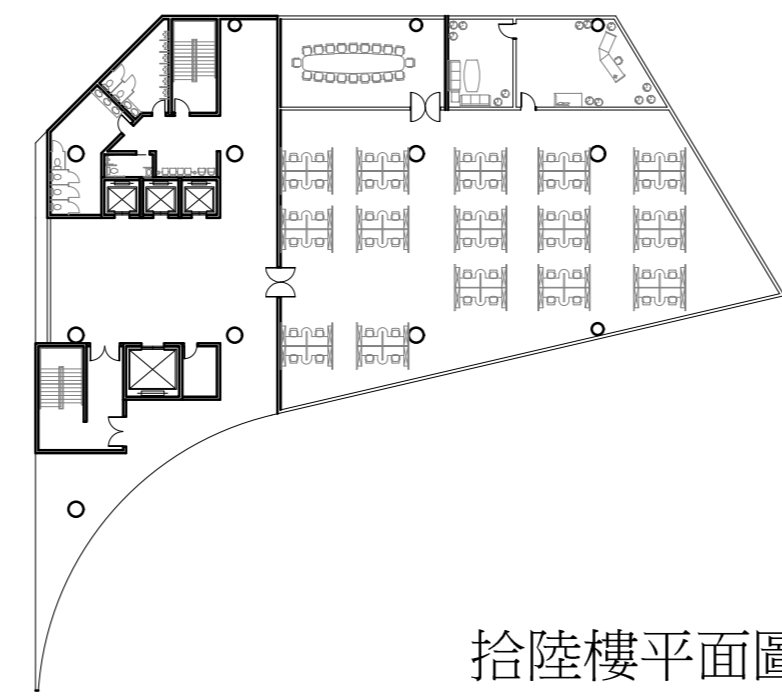


拾陸樓平面圖 S: 1/500

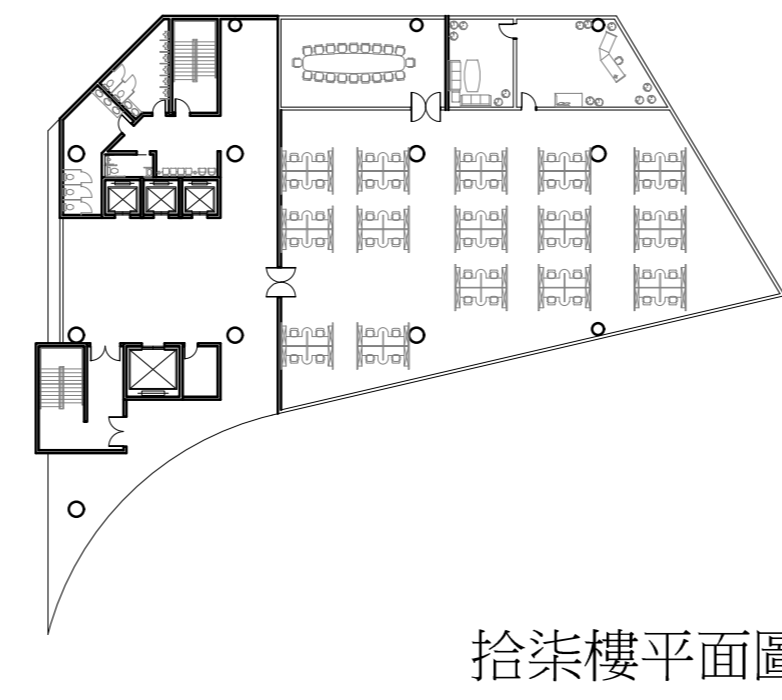


拾柒樓平面圖 S: 1/500

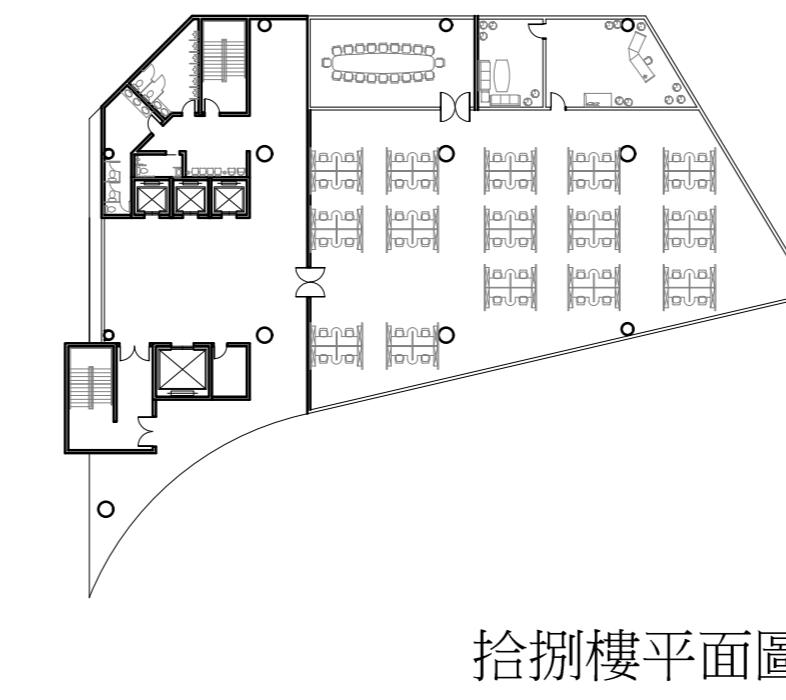


拾捌樓平面圖 S: 1/500

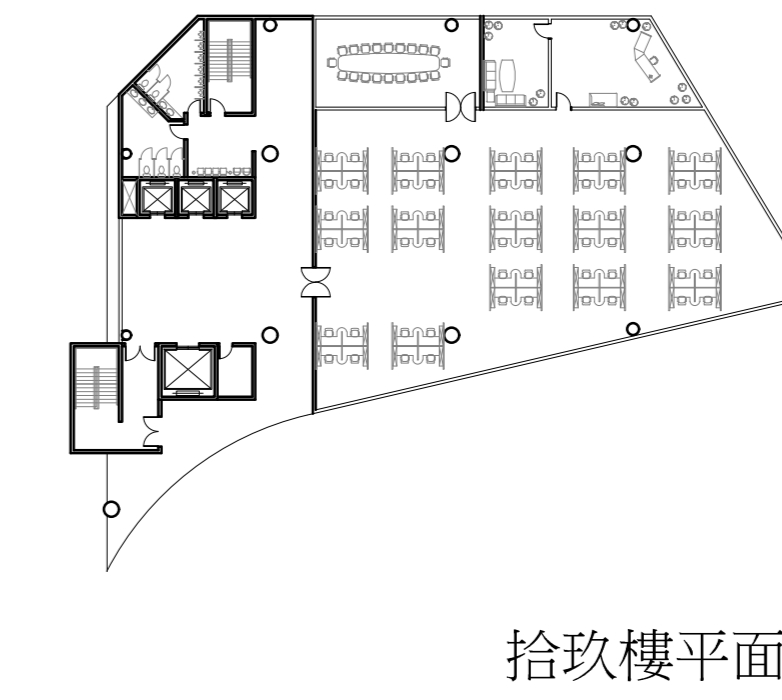


拾玖樓平面圖 S: 1/500

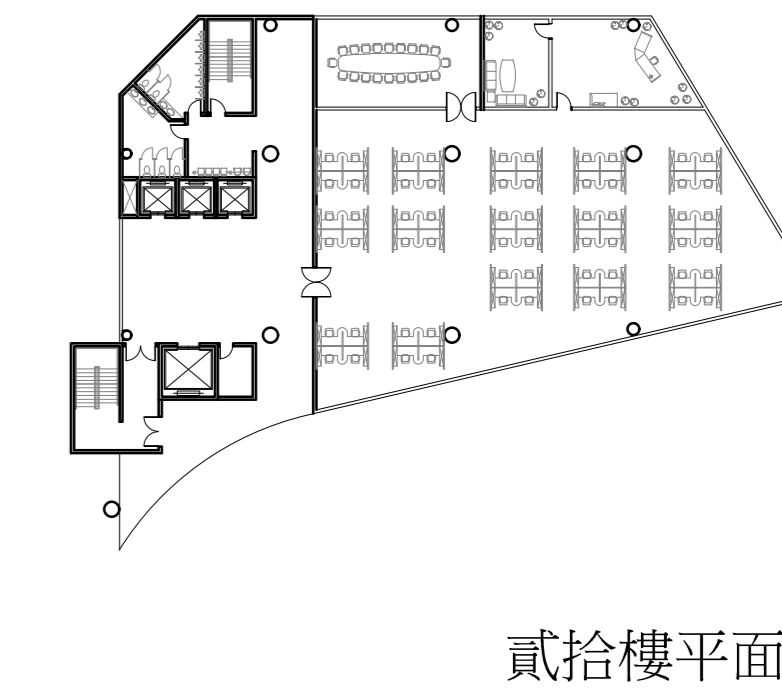


貳拾樓平面圖 S: 1/500

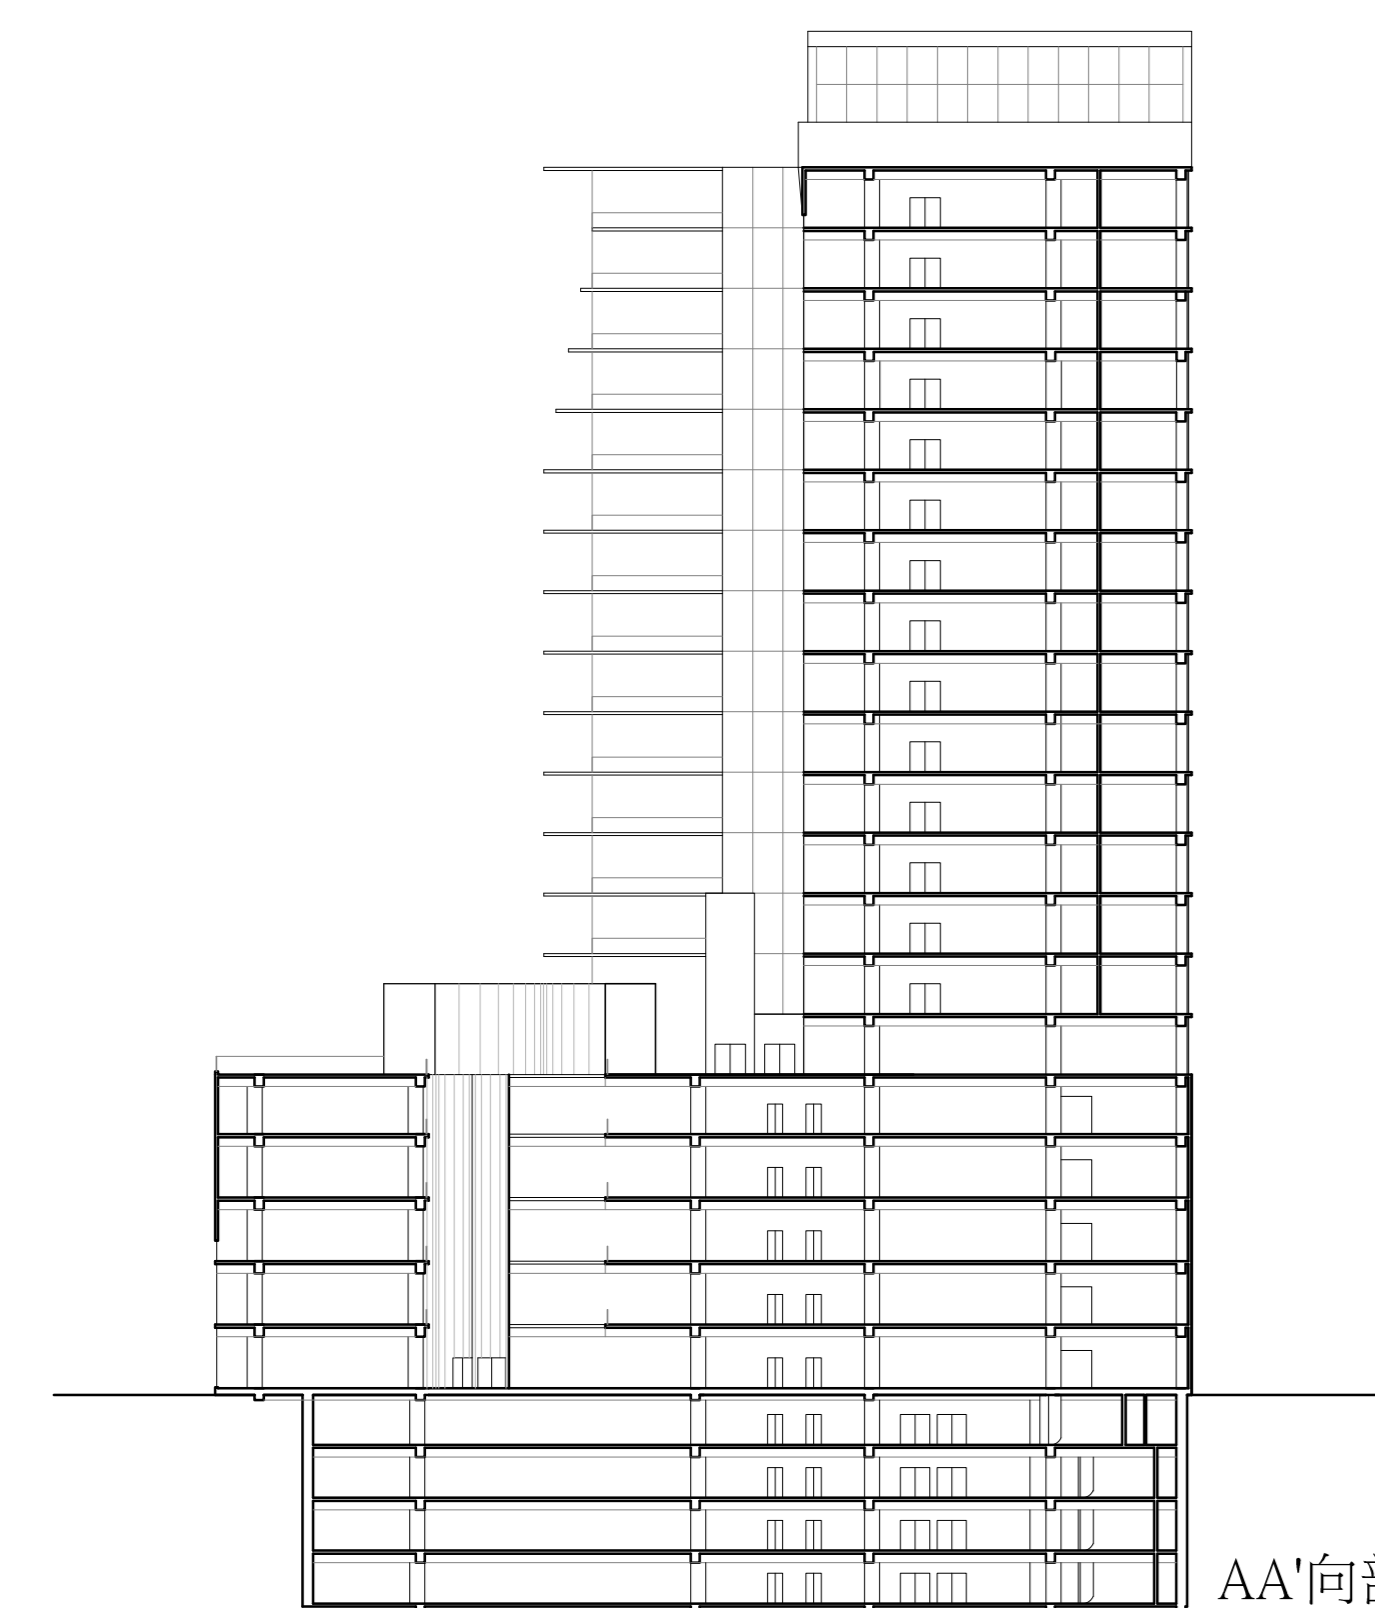


AA'向剖面圖 S: 1/500

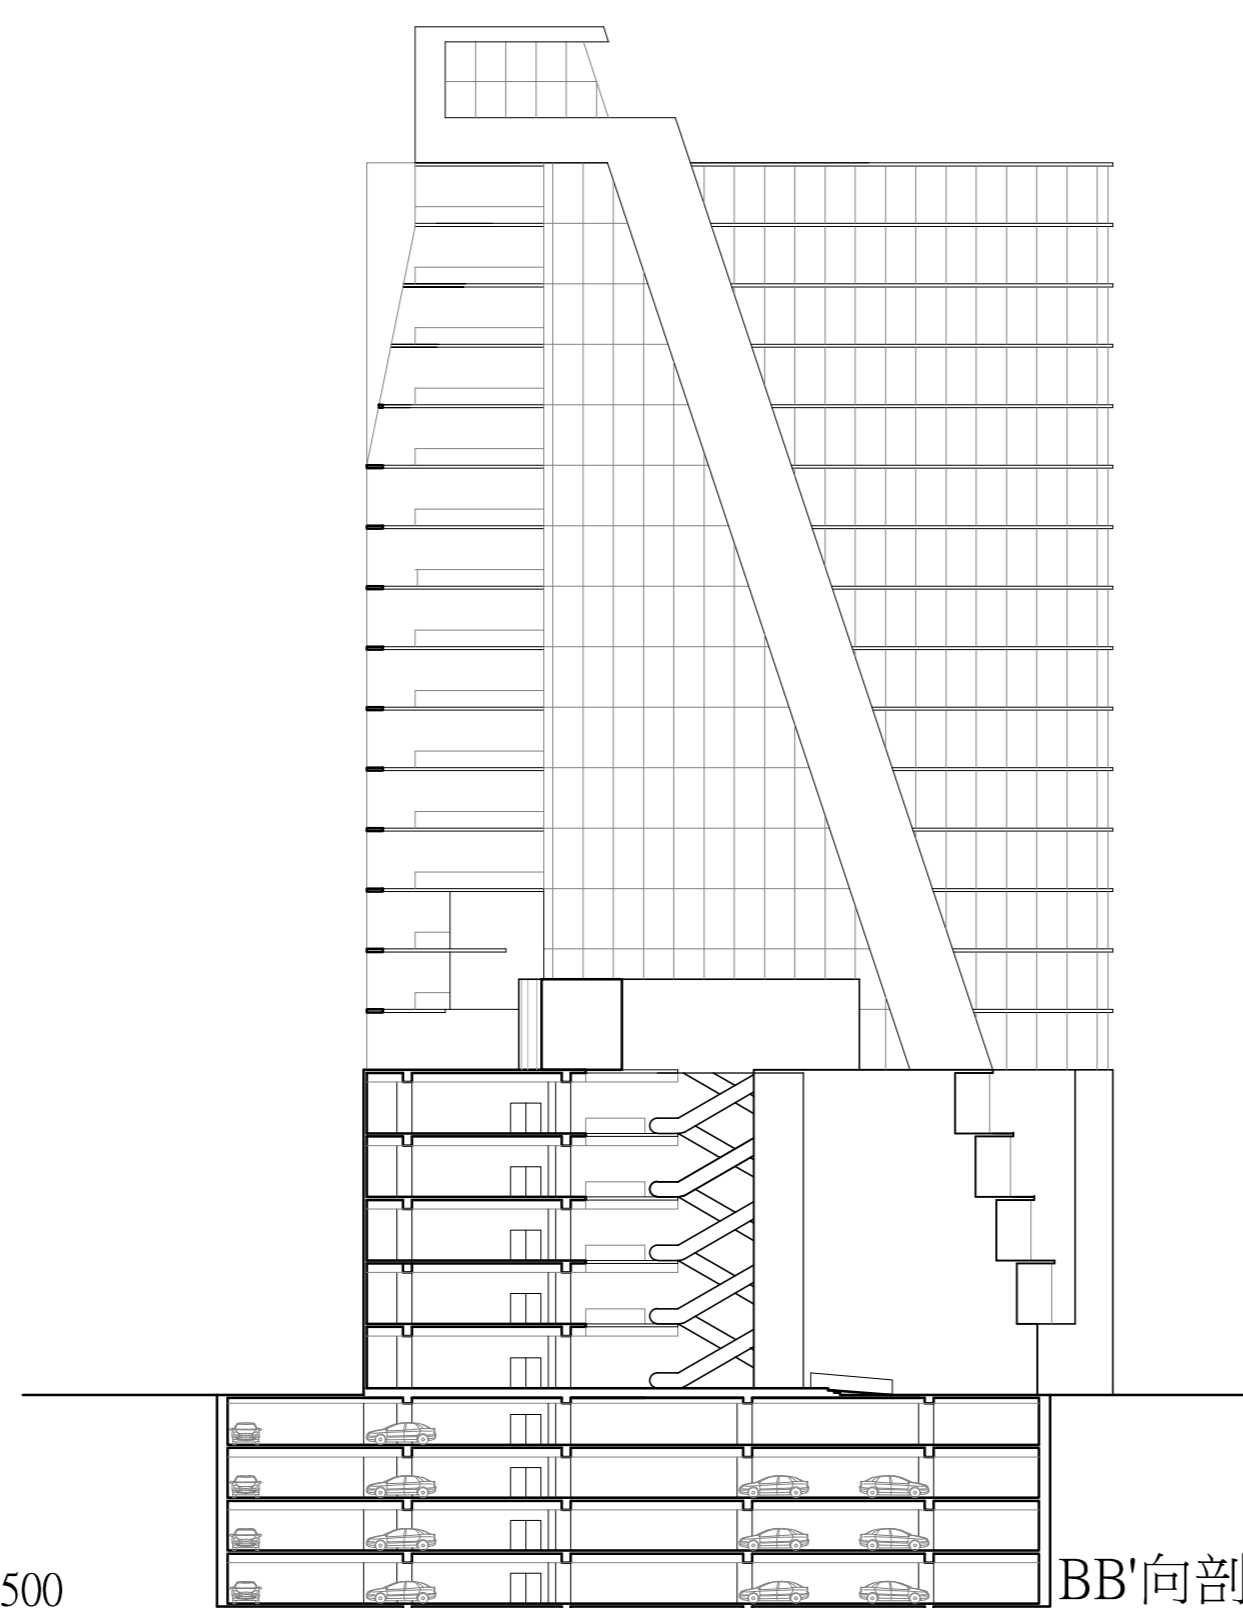


BB'向剖面圖 S: 1/500

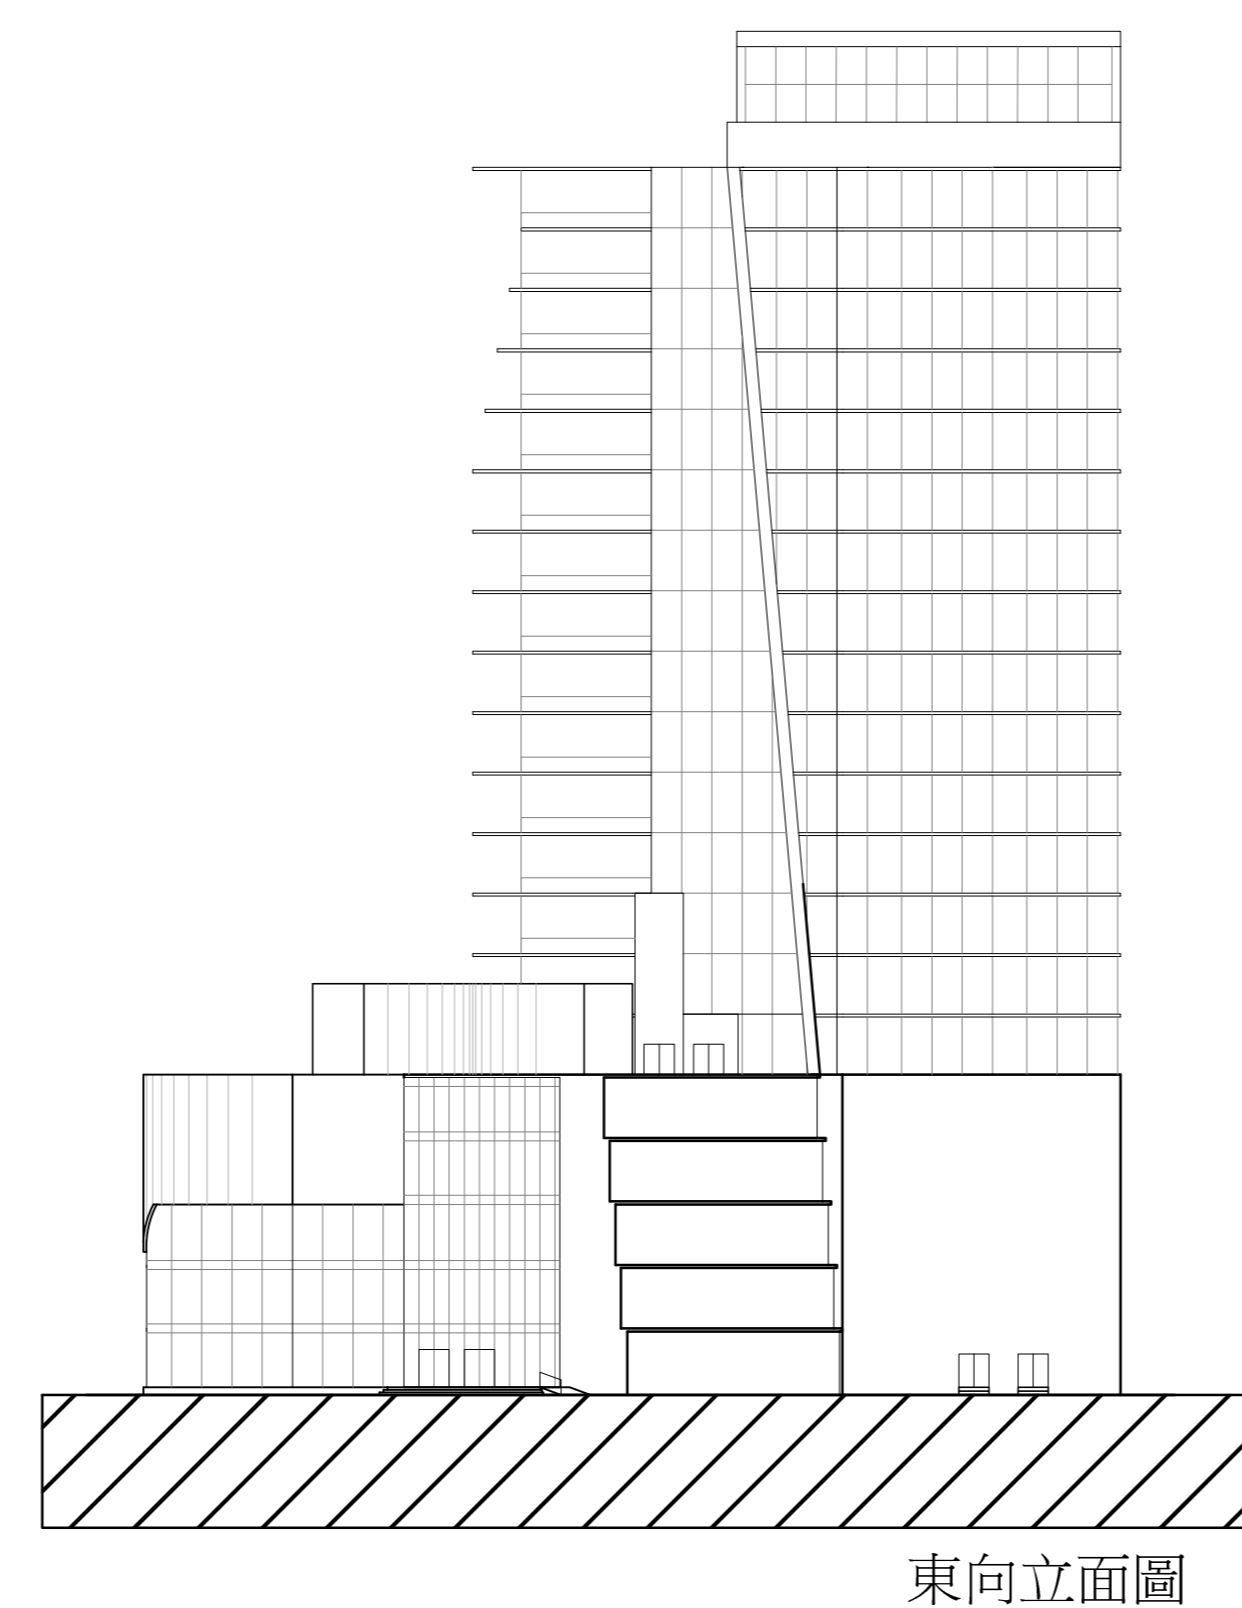

東向立面圖 S: 1/500

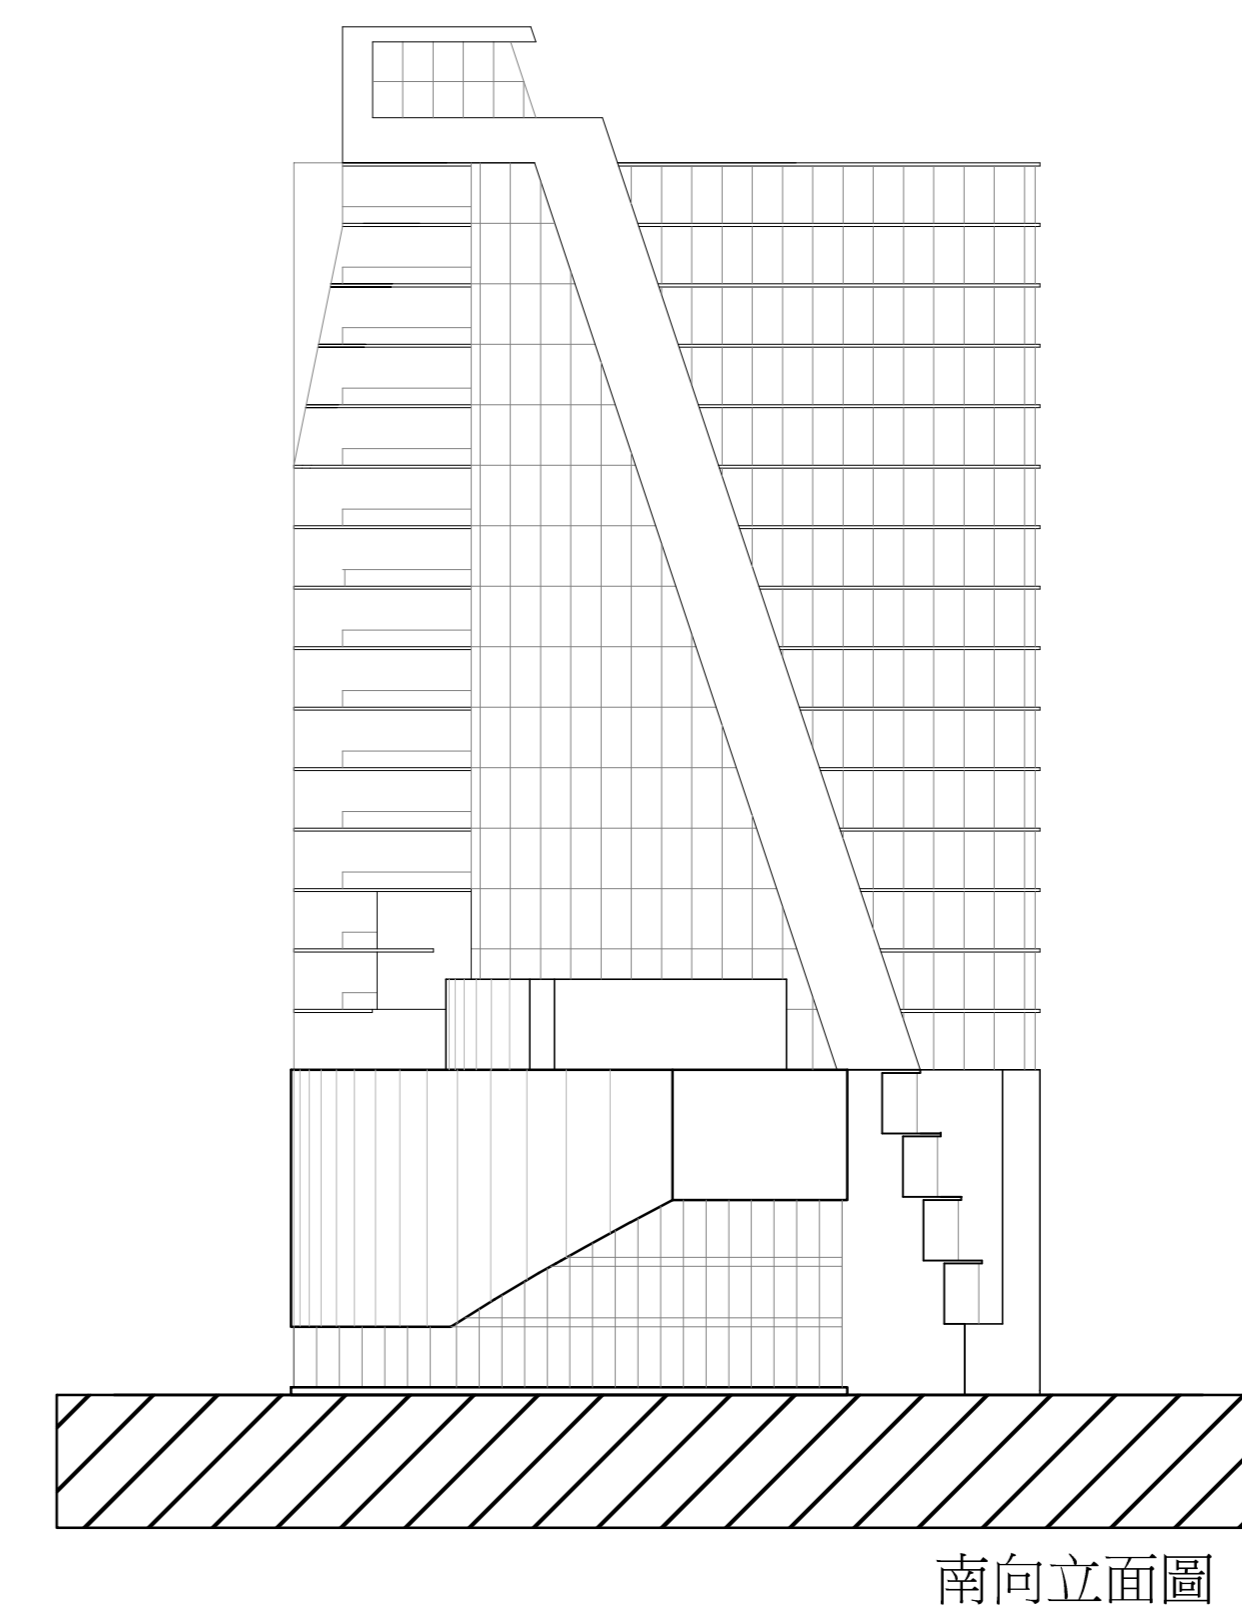

南向立面圖 S: 1/500

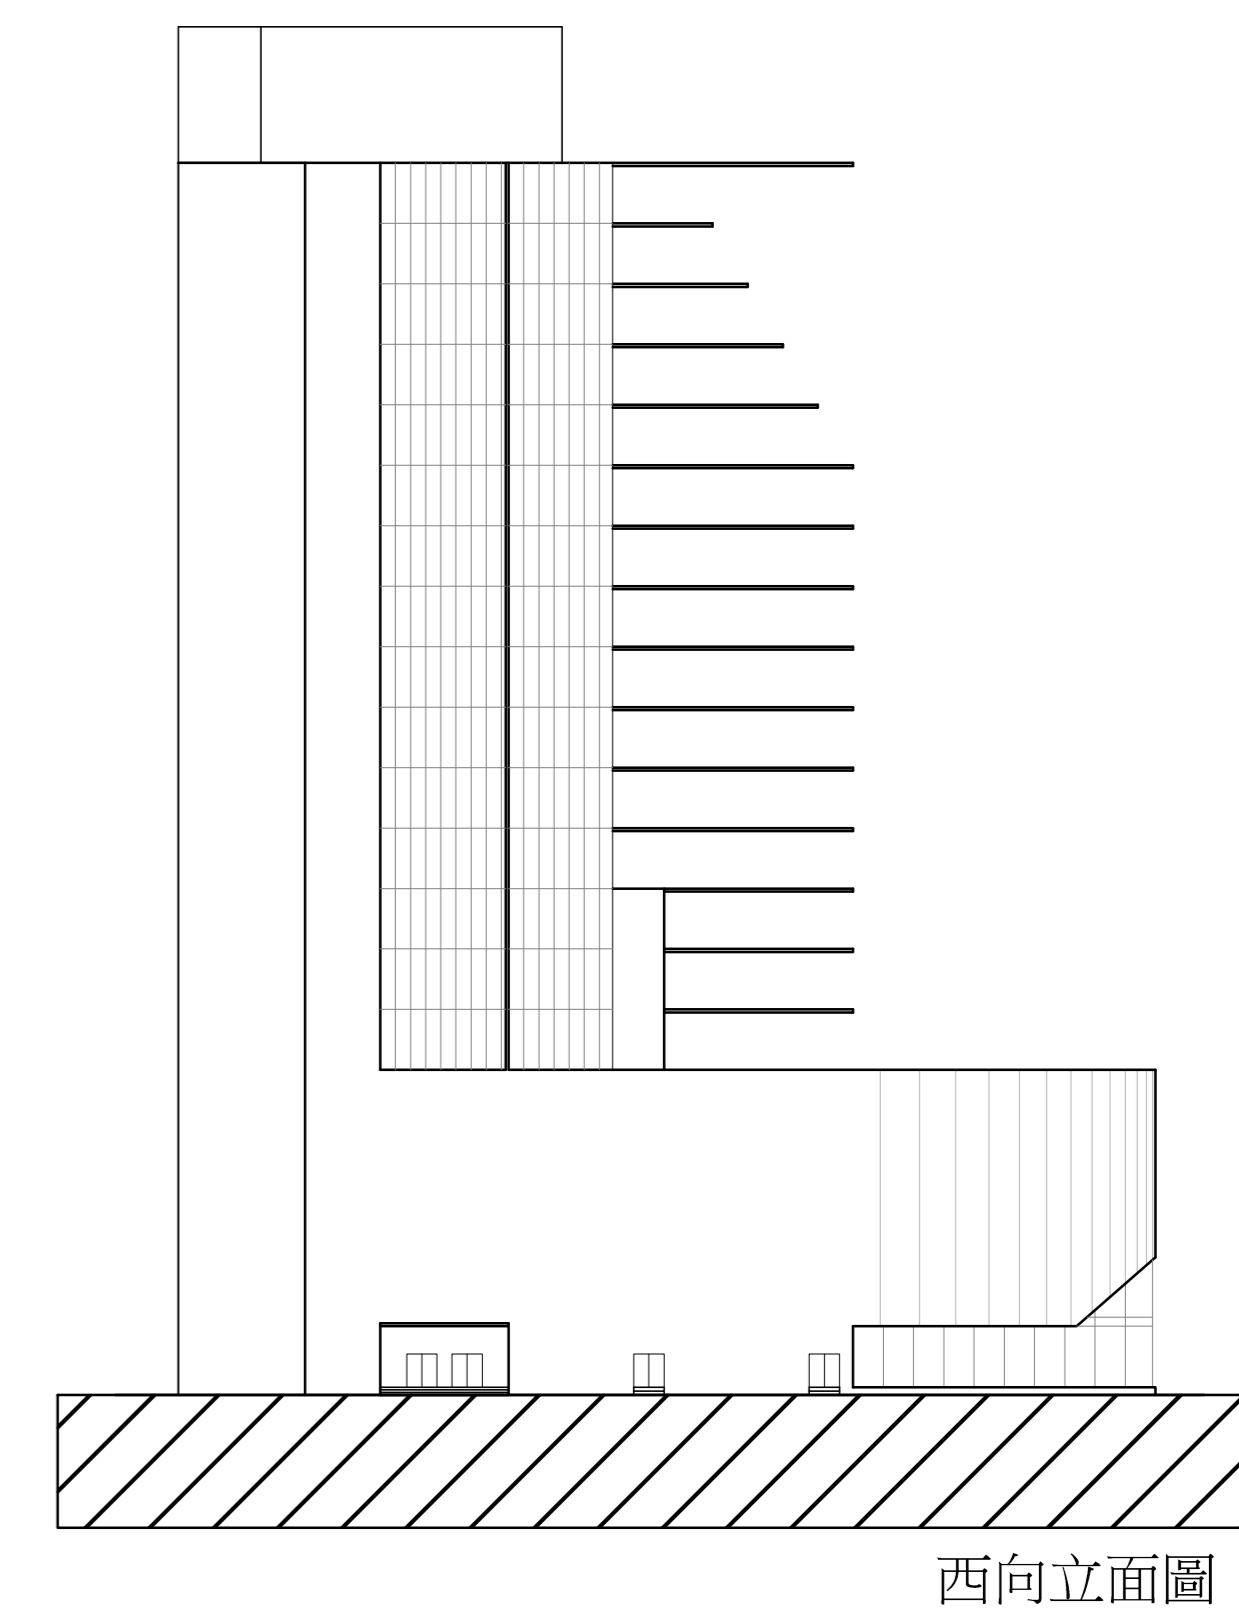

西向立面圖 S: 1/500