


SLAG Yard

DE/DT  
CO-23  
FL +14.00

DE/DT  
CO-24  
FL +14.00

DE/DT  
CO-25  
FL +14.00

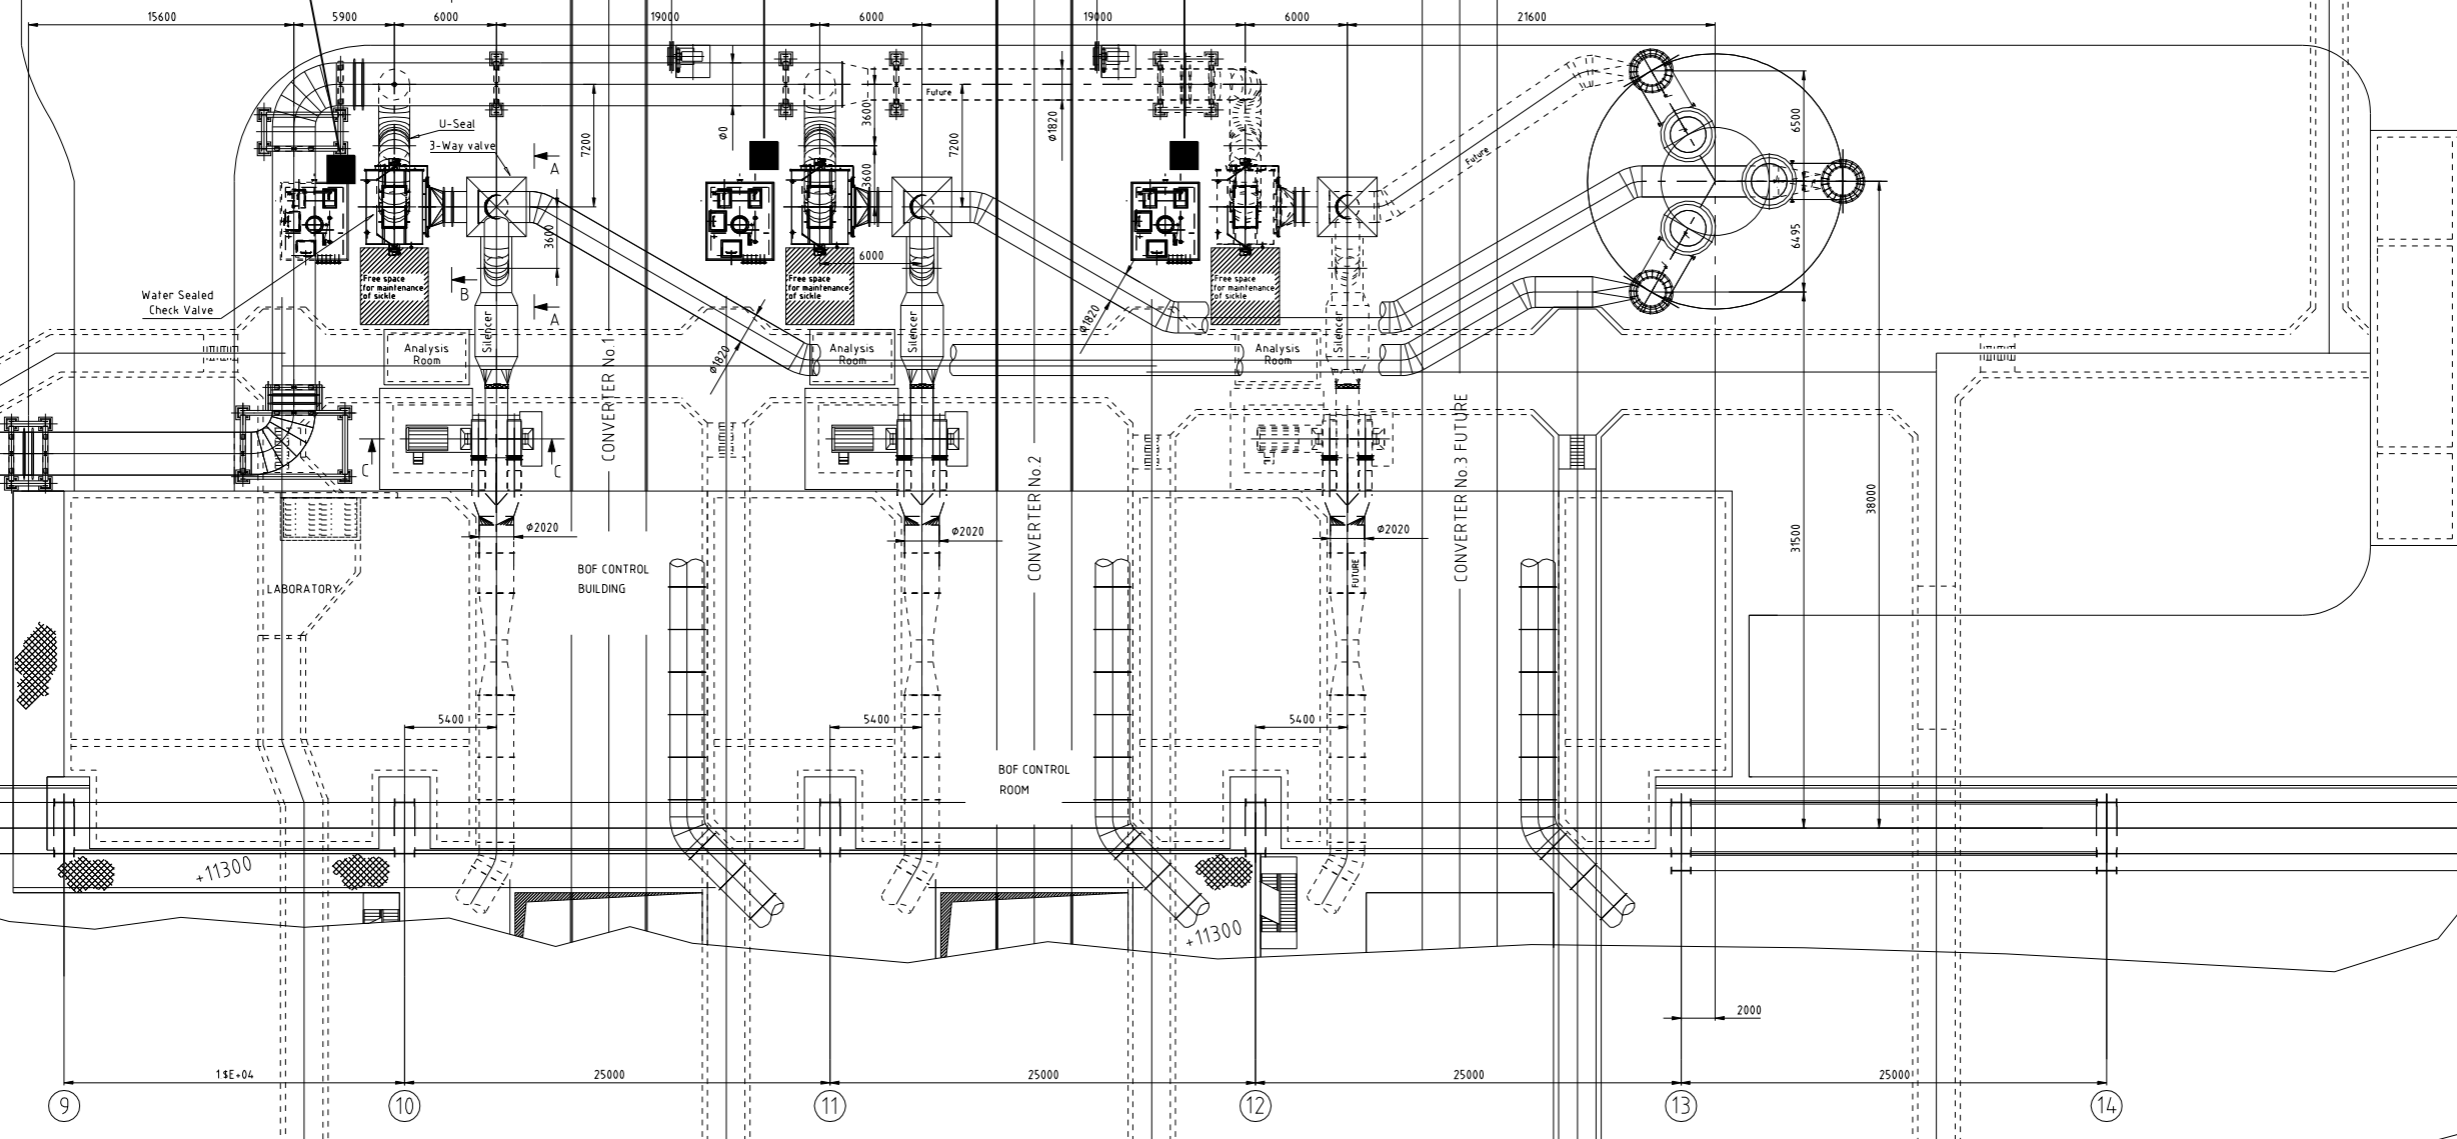

**FOR CONSTRUCTION**

STATUS: 30.11.2007

FL ± 0.0M = EL + 8.5M

Project No: 3774-J-0L-011  
Drawing No: 0

**中龍鋼鐵股份有限公司**  
**DRAGON STEEL CORPORATION**

PHASE TWO STAGE ONE EXPANSION PROJECT 210/230 TON BOF PLANT  
D. S. C. CLASSIFICATION CODE A41-E-ZC-4  
D. S. C. CONTRACT No. 94GV3201

**SWITCH-OVER STATION AREA (ID FAN)**

REV	DESCRIPTION	MADE	DATE	DATE	NAME	SCALE	PROJECTION METHOD	MANUFACTURING INSTRUCTIONS	SN
B	ISSUED FOR CONSTRUCTION	HSU	30-11-07			1:150	First angle projection method		200
A	ISSUED FOR APPROVAL	HSU	11-10-07						
0	ISSUED FOR COMMENT	HSU	23-08-07						
<p><b>REVISIONS</b></p> <p>DESCRIPTION: CO/02 GAS DETECTOR LOCATION PLAN (11) SWITCH-OVER STATION AREA</p> <p>Substitute for: REPLACED BY</p>									

**DEMAG**  
group

20934099B