


SECTION A-A

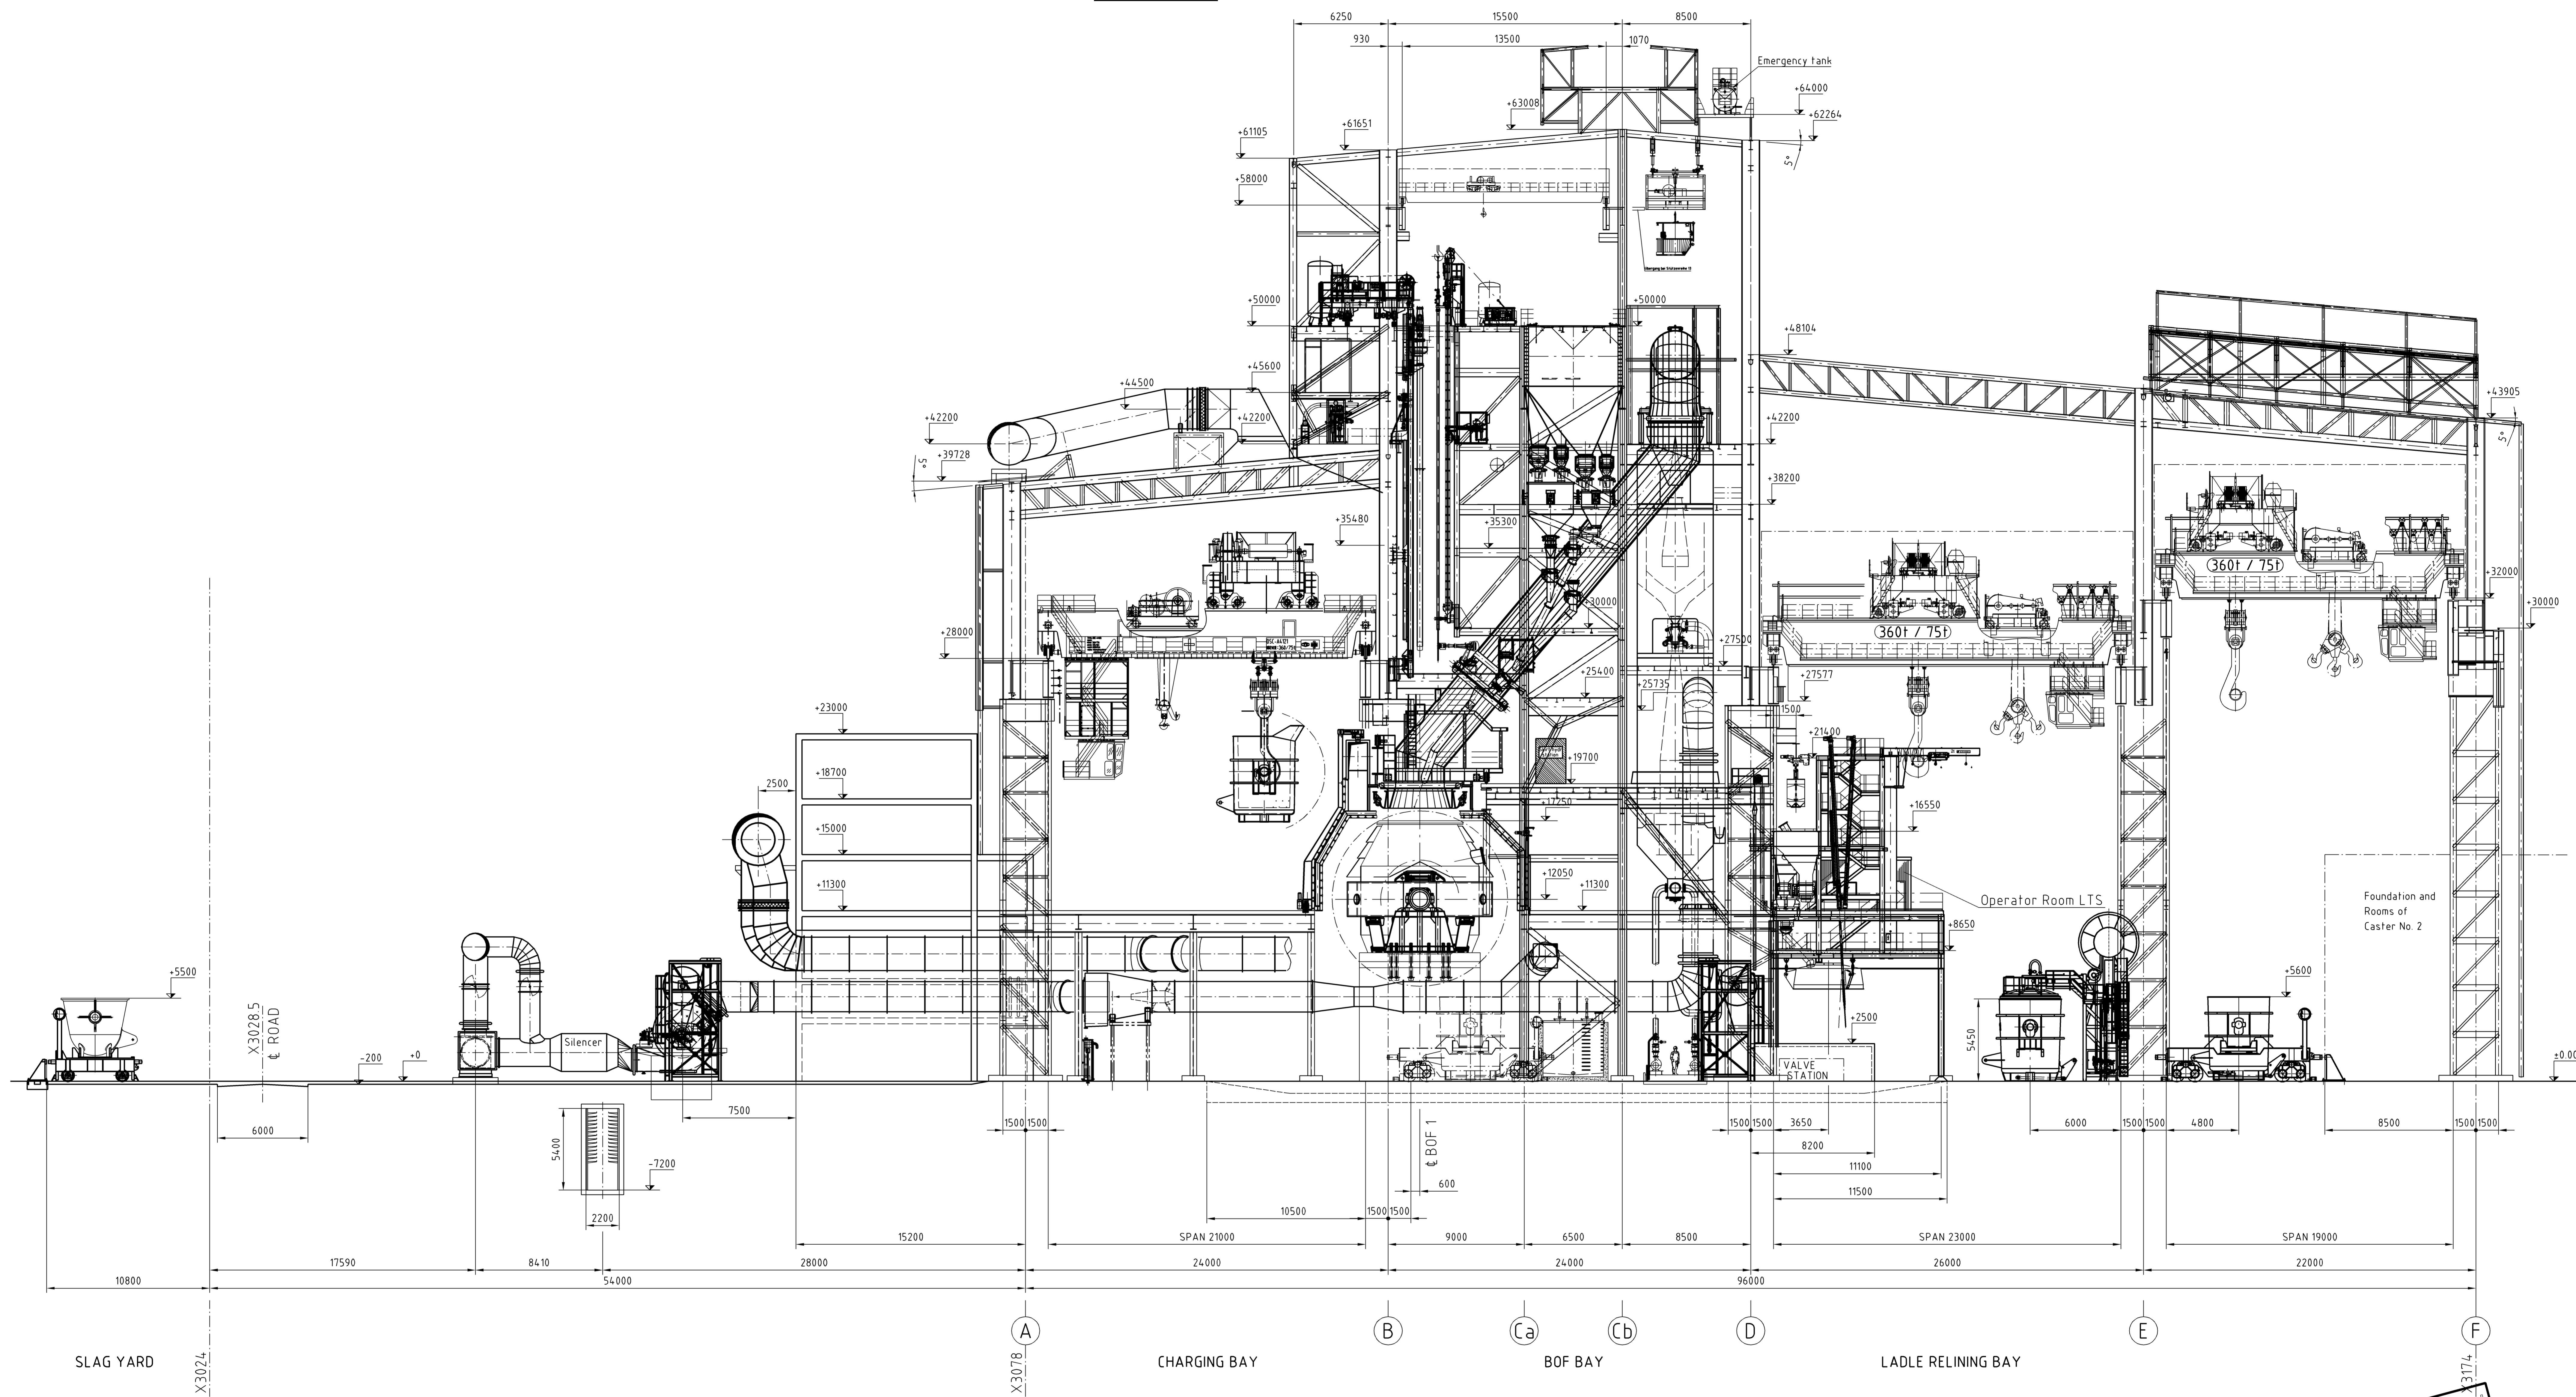

For approval
Date: 08.05.2008

STAND : 07.05.2008

中龍鋼鐵股份有限公司
DRAGON STEEL CORPORATION

STAGE 2 PHASE 1 EXPANSION PROJECT 210/230 TON BOF PLANT

D. S. C. CLASSIFICATION CODE A11 - 0 - 00 - 0

D. S. C. CONTRACT No. 94.GV3201

Project No. DRAGON-STEEL 47045 003 01 03

Benennung: STAHLWERKSPLAN HALLENQUERSCHNITT A-A

CROSS SECTION A-A

Project Name: DRAGON-STEEL 47045 003 01 03

Project No. DRAGON-STEEL 47045 003 01 03

Benennung: STAHLWERKSPLAN HALLENQUERSCHNITT A-A

CROSS SECTION A-A

Project Name: DRAGON-STEEL 47045 003 01 03

Project No. DRAGON-STEEL 47045 003 01 03

REV	DESCRIPTION	MADE	DATE	BY	DATE	SCALE	PROJECTION METHOD	MANUFACTURING INSTRUCTIONS	SN
C	Drawing completely modified	SHAN	01.10.2207			1:150	First angle projection method		20905646
B	Drawing modified	SHAN	28.02.2207						
A	Drawing modified	SHAN	05.01.2207						

SMC Demag - AutoCAD Verdruck V-4.05-3 / 0103