


屋頂壹樓平面圖 S:1/100

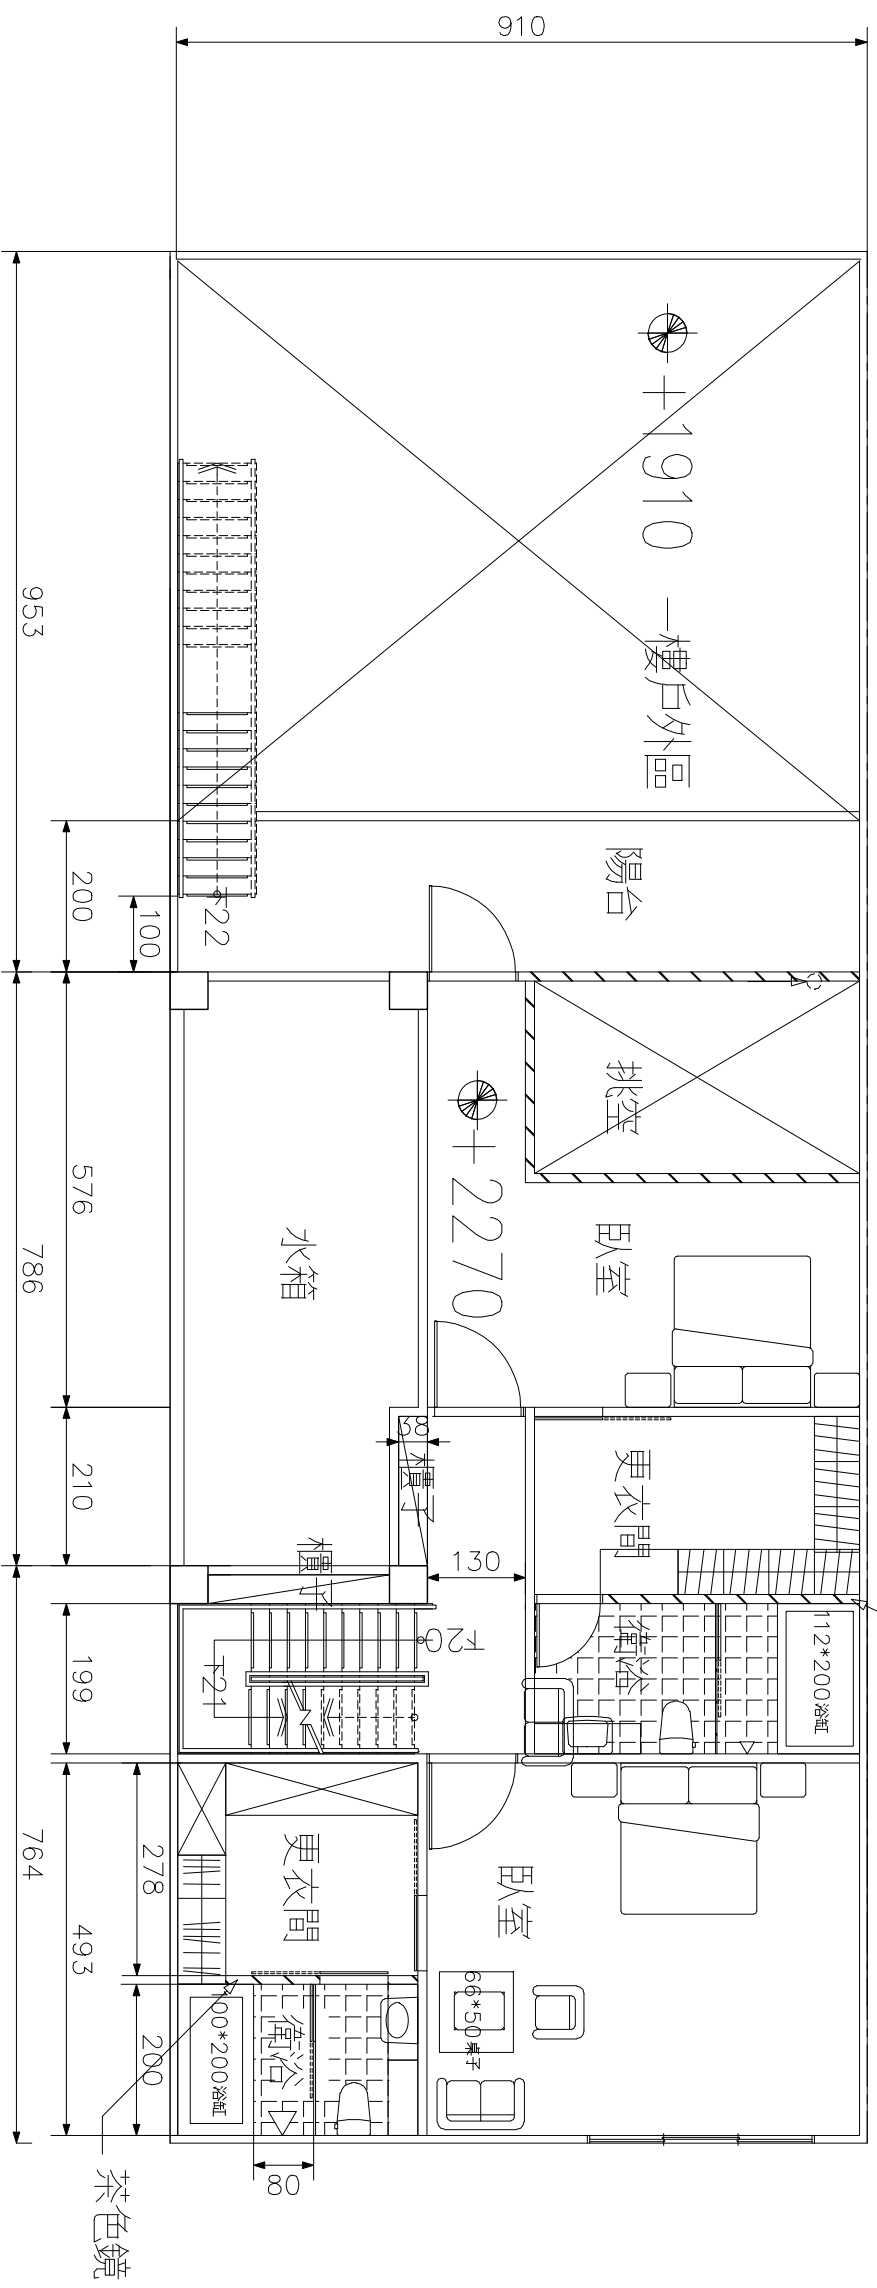

樓外區平面圖 C.1/100